



PLANTA BAJA

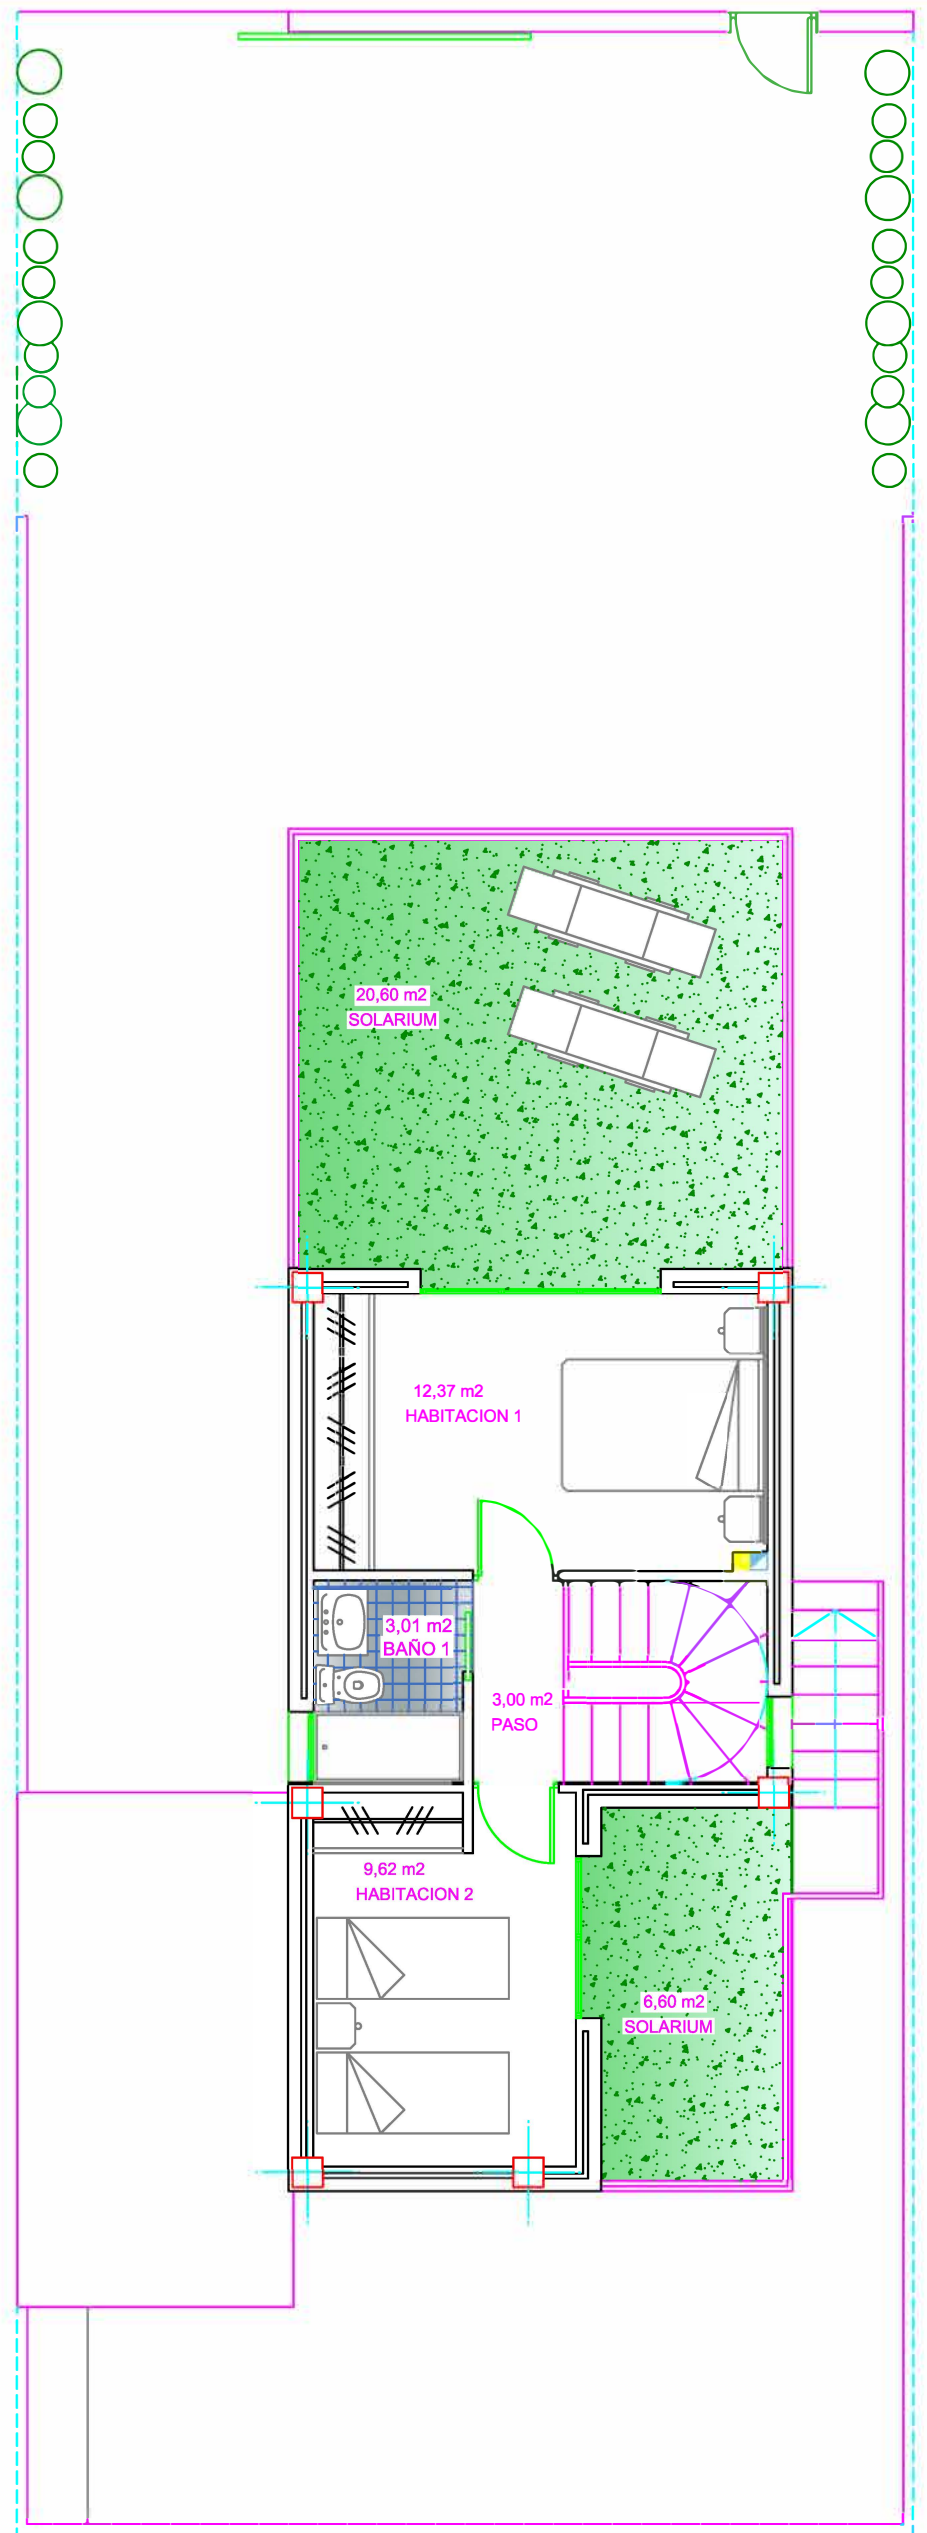

PLANTA ALTA

SUPERFICIES		DESCRIPCIÓN :	TYPE
SUP. CONST. en VIV.	106,00 m2	CUENTE :	
SUP. TRASTERO O GARAJE	13,21 m2	ESCALA : 1:75	REFERENCIA :
SUP. SOLARIUM	27,20 + 33,00 m2	VILLAS 14 to 20	FECHA : FEB 2024
SUP. EXTERIOR. P. BAJA	144,06 m2	Antonio Onaurbe Sanchez n° col. 941 C.O.A.A.T.M.U.	HOJA N° : 1
SUP. PARCELA	222,27 m2	Francisco Blanco Pulet n° col. 5867 C.O.A.C.V.	Revis: 0
THE DESIGN CAN BE DISTRIBUTIVELY MODIFIED DUE TO TECHNICAL REASONS		TEL. 637 550 898 email info@ledrfa.com	

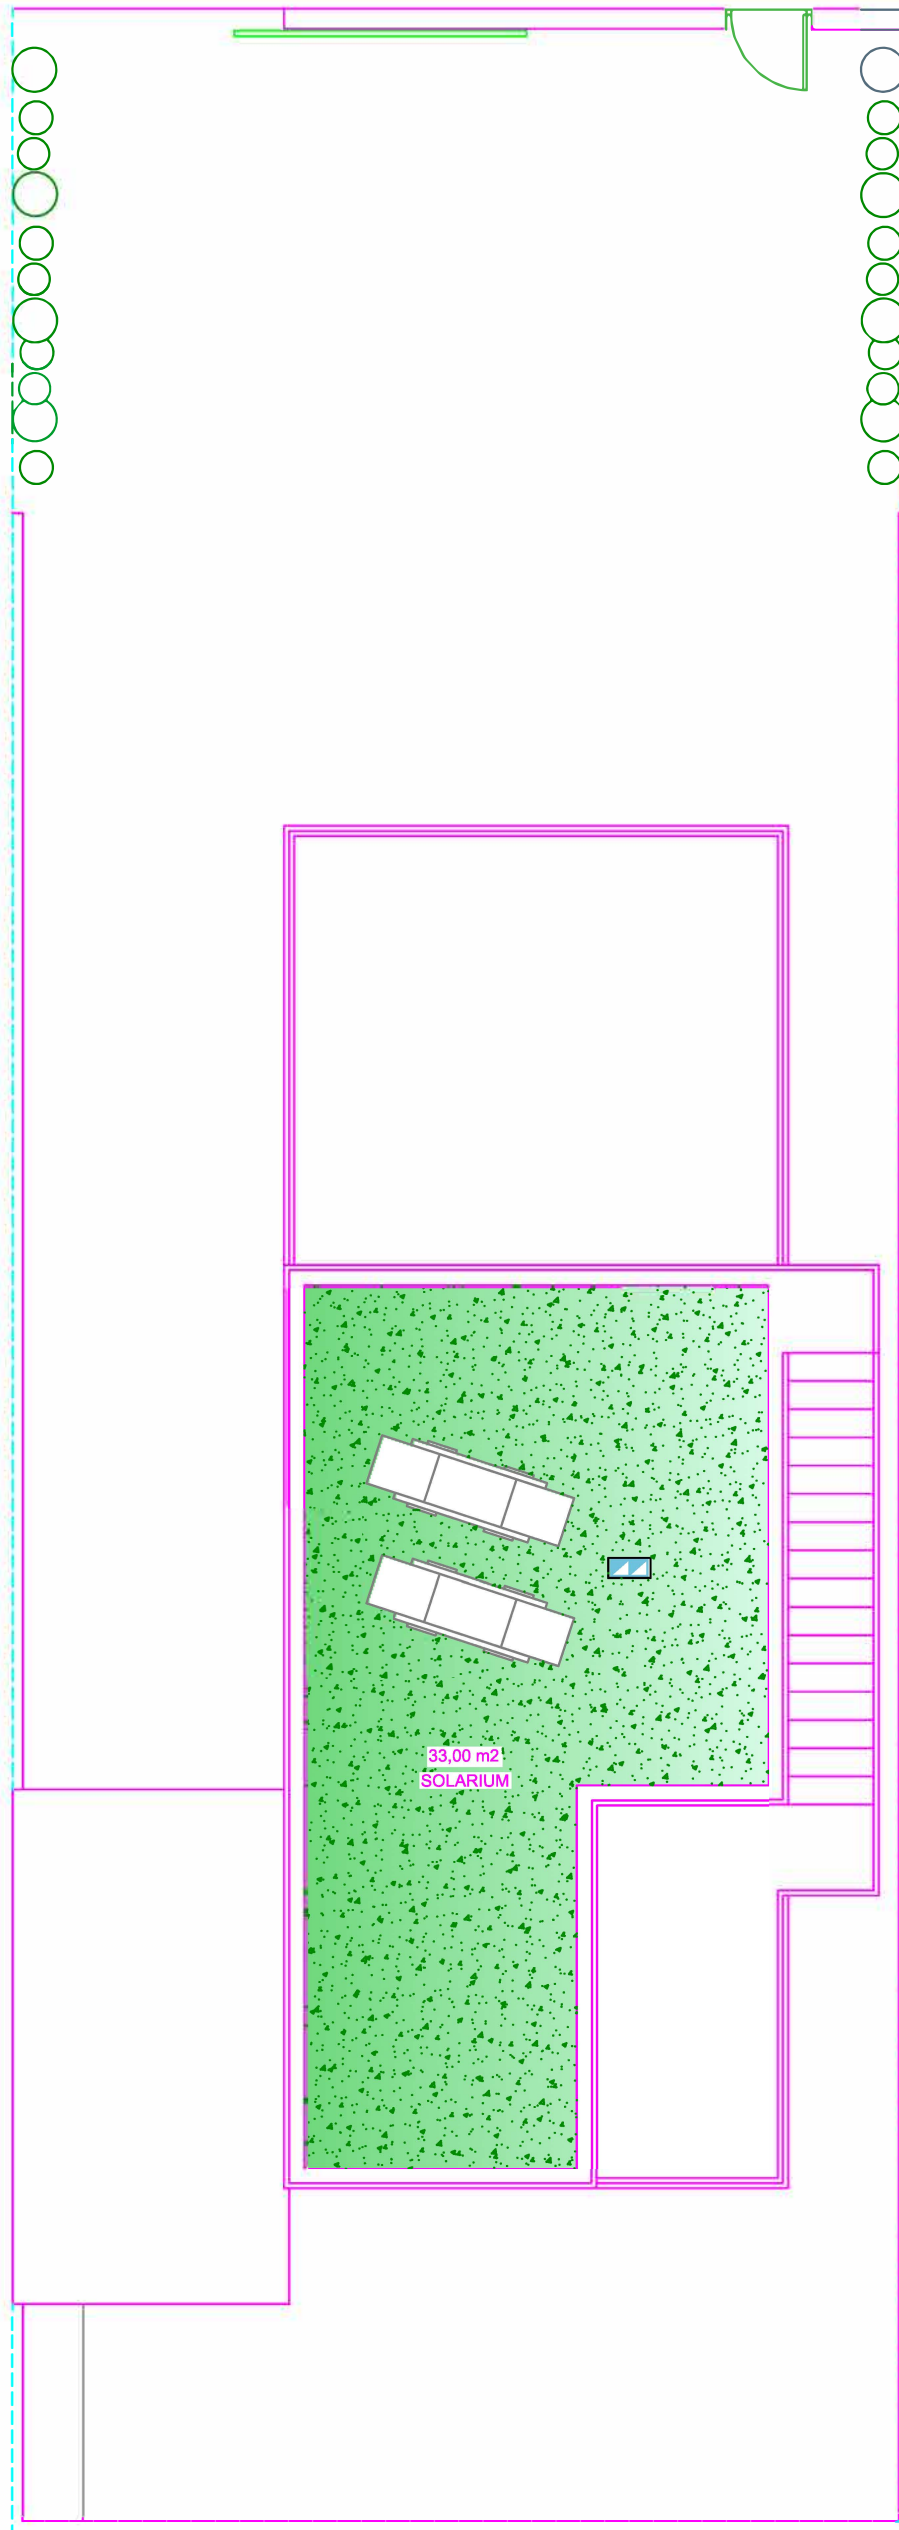

PLANTA SOLARIUM

SUPERFICIES		DESCRIPCIÓN :	TYPE
SUP. CONST. en VIV.	106,00 m2	CLIENTE : ESCALA : 1:75 <b>VILLAS 14 to 20</b>	REFERENCIA : FECHA : FEB 2024 HOJA N° : 2 Revis: 0
SUP. TRASTERO O GARAJE	13,21 m2		
SUP. SOLARIUM	27,20 + 33,00 m2		
SUP. EXTERIOR. P. BAJA	144,06 m2		
SUP. PARCELA	222,27 m2	Antonio Onsurbe Sanchez n° col. 941 C.O.A.A.T.M.U. Francisco Blanco Pulet n° col. 5867 C.O.A.C.V.	
THE DESIGN CAN BE DISTRIBUTIVELY MODIFIED DUE TO TECHNICAL REASONS		Tlf. 637 550 898 email info@ledrifa.com	